



IN CONSTRUCTION

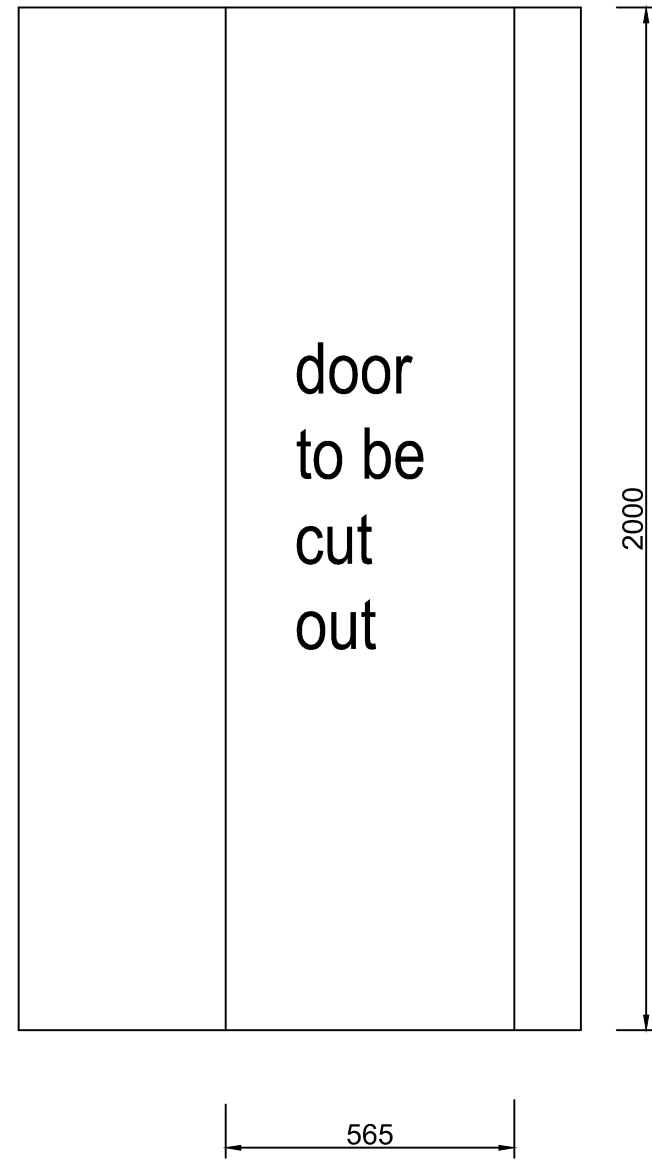


elevation

RF 19
19 D/S shower

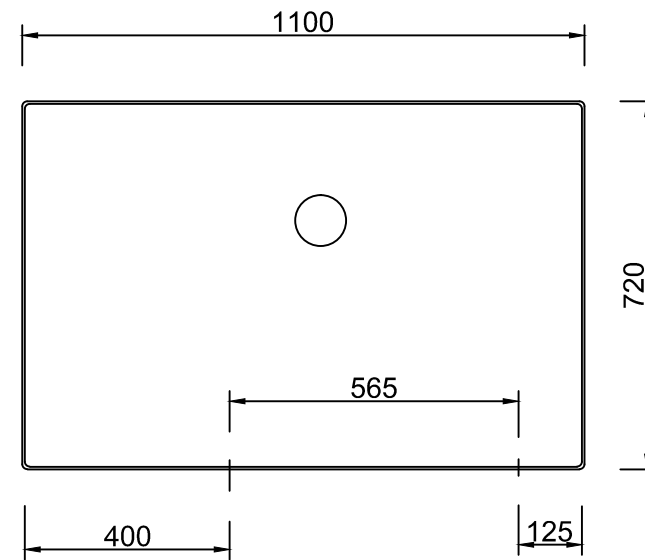

plan view

		Tel: (03) 9761 6822 Fax: (03) 9761 5882 Email: info@revolutionfibreglass.com.au			Scale NTS	Drg. No.	TITLE RF 19
		45 Gatwick rd Bayswater Nth Vic 3153			Date 28-7-2013	RF 19	
DATE	Description				Drawn OX	Job No. 19 D/S shower	D/S shower 45 Gatwick rd Bayswater Nth
					Checked	Filename Broome Beach	
					Approved	Rev.	